




TYPICAL HORNBEAM OR BEECH HEDGING WITH LOW MAINTENANCE PLANTING FOR SCREENING AND DEFINING THE VARIOUS SEPARATE AREAS OF SITE



TYPICAL HORNBEAM OR BEECH HEDGING INTER PLANTED WITH VARIOUS TREES TO ADD HEIGHT AND STRUCTURE TO DEFINE THE VARIOUS AREAS




SCALE 1:200 @ A1

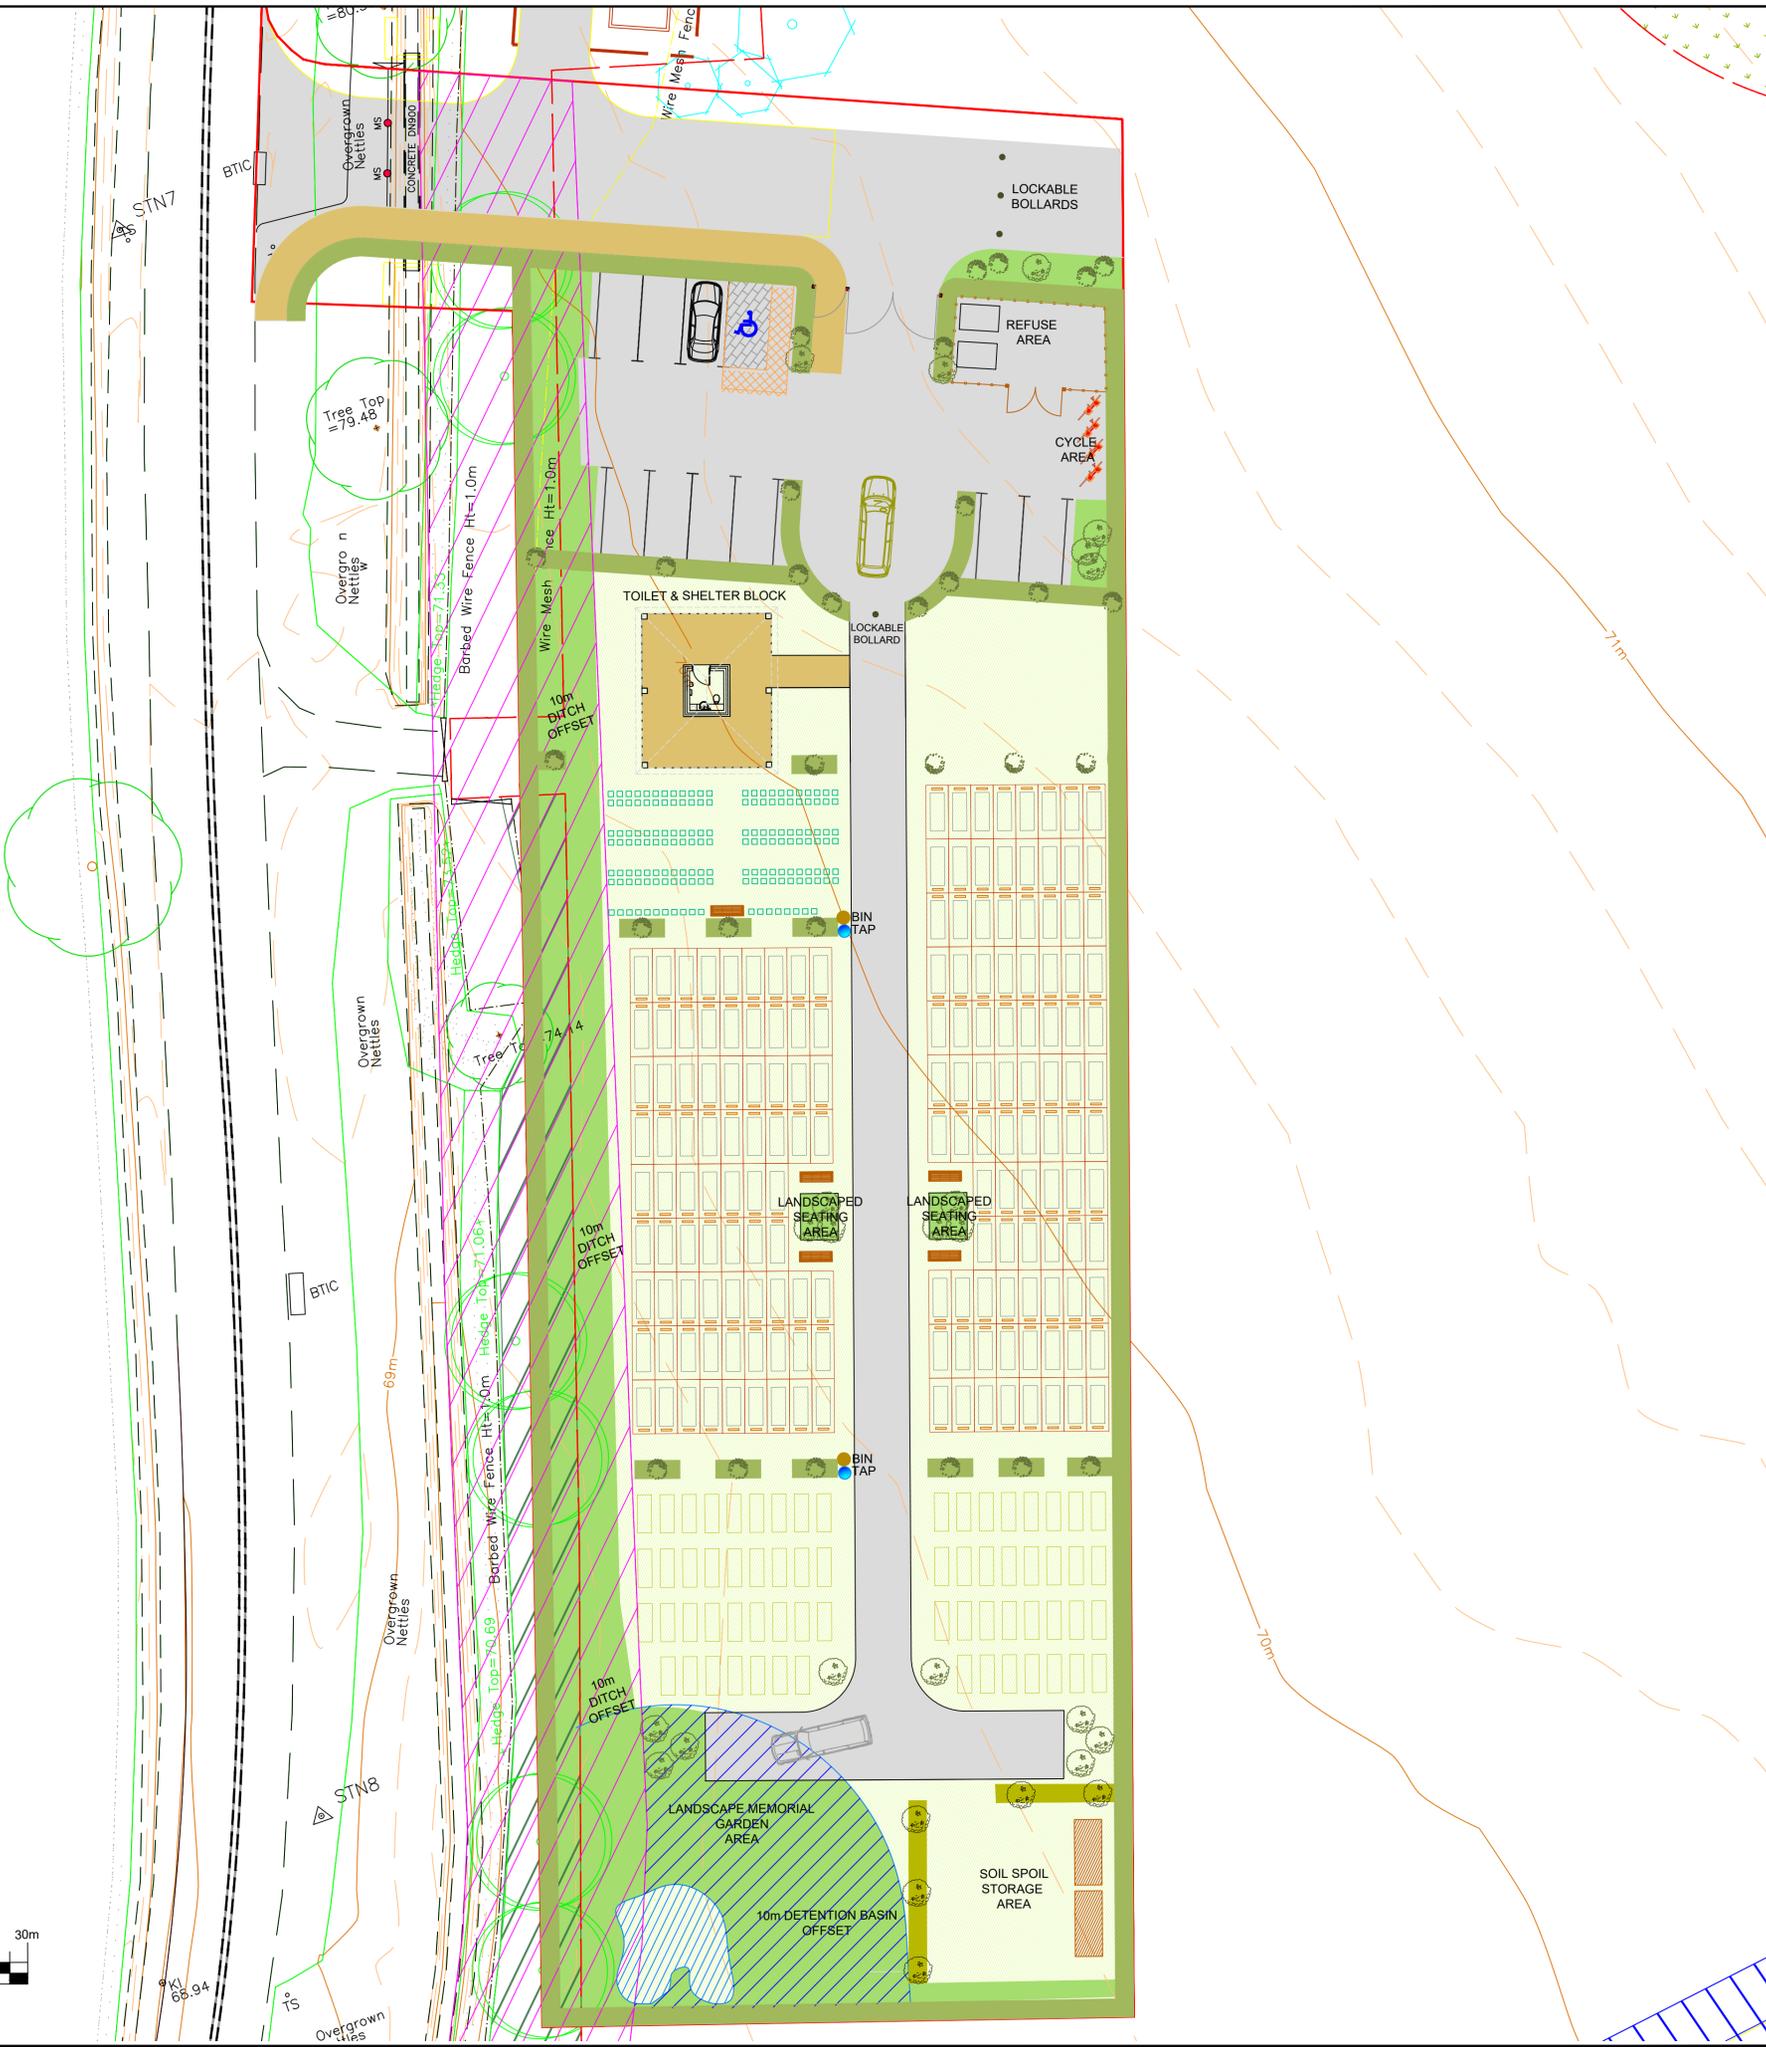

© Crown copyright and database rights 2019 Ordnance Survey 0100031673
 © Local Government Information House Limited copyright and database rights 2019 Ordnance Survey 0100031673

- APPLICATION BOUNDARY
- CONTOURS
- TARMAC ROADWAY
- PATHWAYS
- HEDGING
- EXISTING TREES AND HEDGING
- PLANTING AREA
- 10m DITCH STANDOFF ZONE
- 10m DETENTION BASIN STANDOFF ZONE
- DETENTION BASIN
- FENCING
- REFUSE BIN
- CYCLE RACK
- BIN
- TAP
- BENCH
- TRADITIONAL BURIALS (169)
- GREEN BURIAL PLOTS (65)
- CREMATED REMAINS PLOTS (157)
- LOCKABLE BOLLARDS

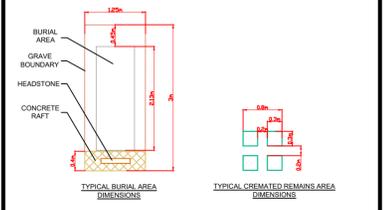

Rev	Date	Description	By
02	11.06.20	Incorporate lockable bollards	PC
01	11.06.20	Incorporate soil spoil into refuse storage areas, reduce toilet block to single disabled. Remove burial detail. Vehicle turning head and internal roadway added. Green burial inserted.	PC

CLIENT
TAYLOR WIMPEY / CEG

PROJECT
THAME CEMETERY SITE

TITLE
GENERAL SITE LAYOUT

CDS
 Cemeteries & Crematoria
 Parks & Leisure
 Environmental Solutions

The CDS Group
 Building 51, Wrest Park
 Silsoe, Bedfordshire
 MK45 4HS
 +44 (0)1525 864387
www.thecdsgroup.co.uk

Drawn by: PC Approved by: DK Drawing Status: DESIGN
 Scale 1:200 @ A1 Sheet 1 of 1 Date: OCT 2019

Drawing: **CDS_TWY_THM_01** Rev: **02**